


LAVANT MEMORIAL HALL - FLOOR PLAN

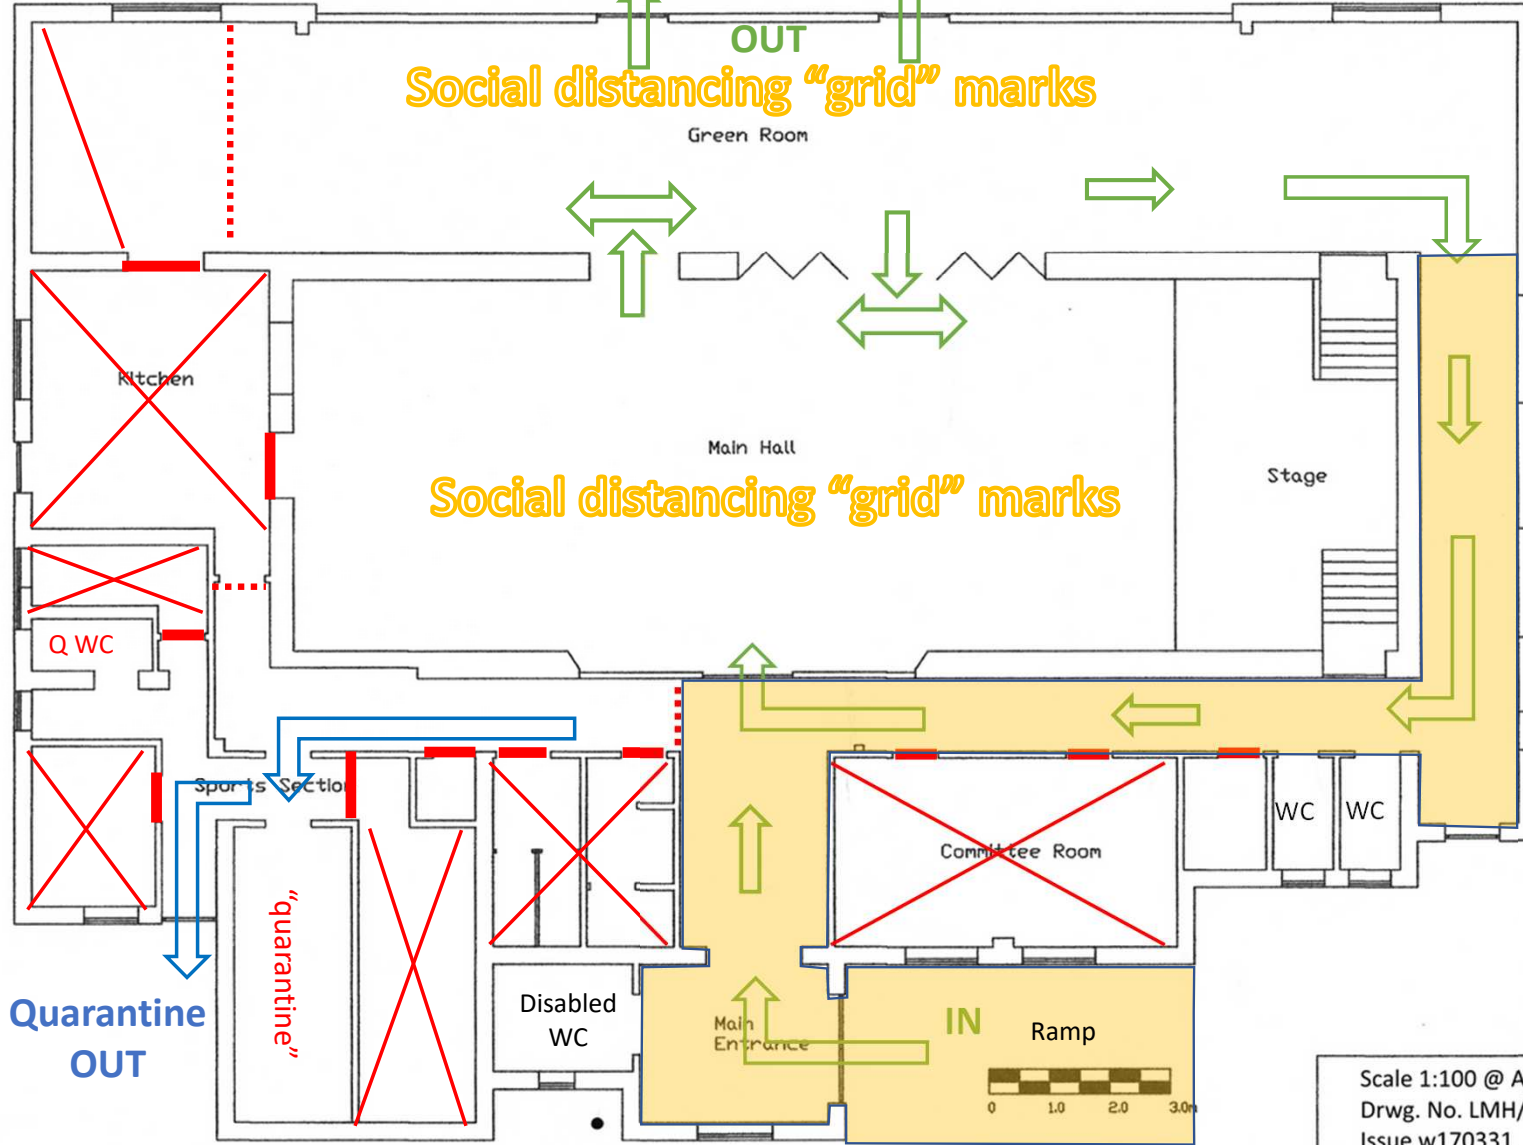

KEY: Access & Flow


- Closed to hirers
- Closed door
- Barrier tape
- One-way flow
- Quarantine only
- Social distancing "queue" marks in this area

Quarantine
OUT







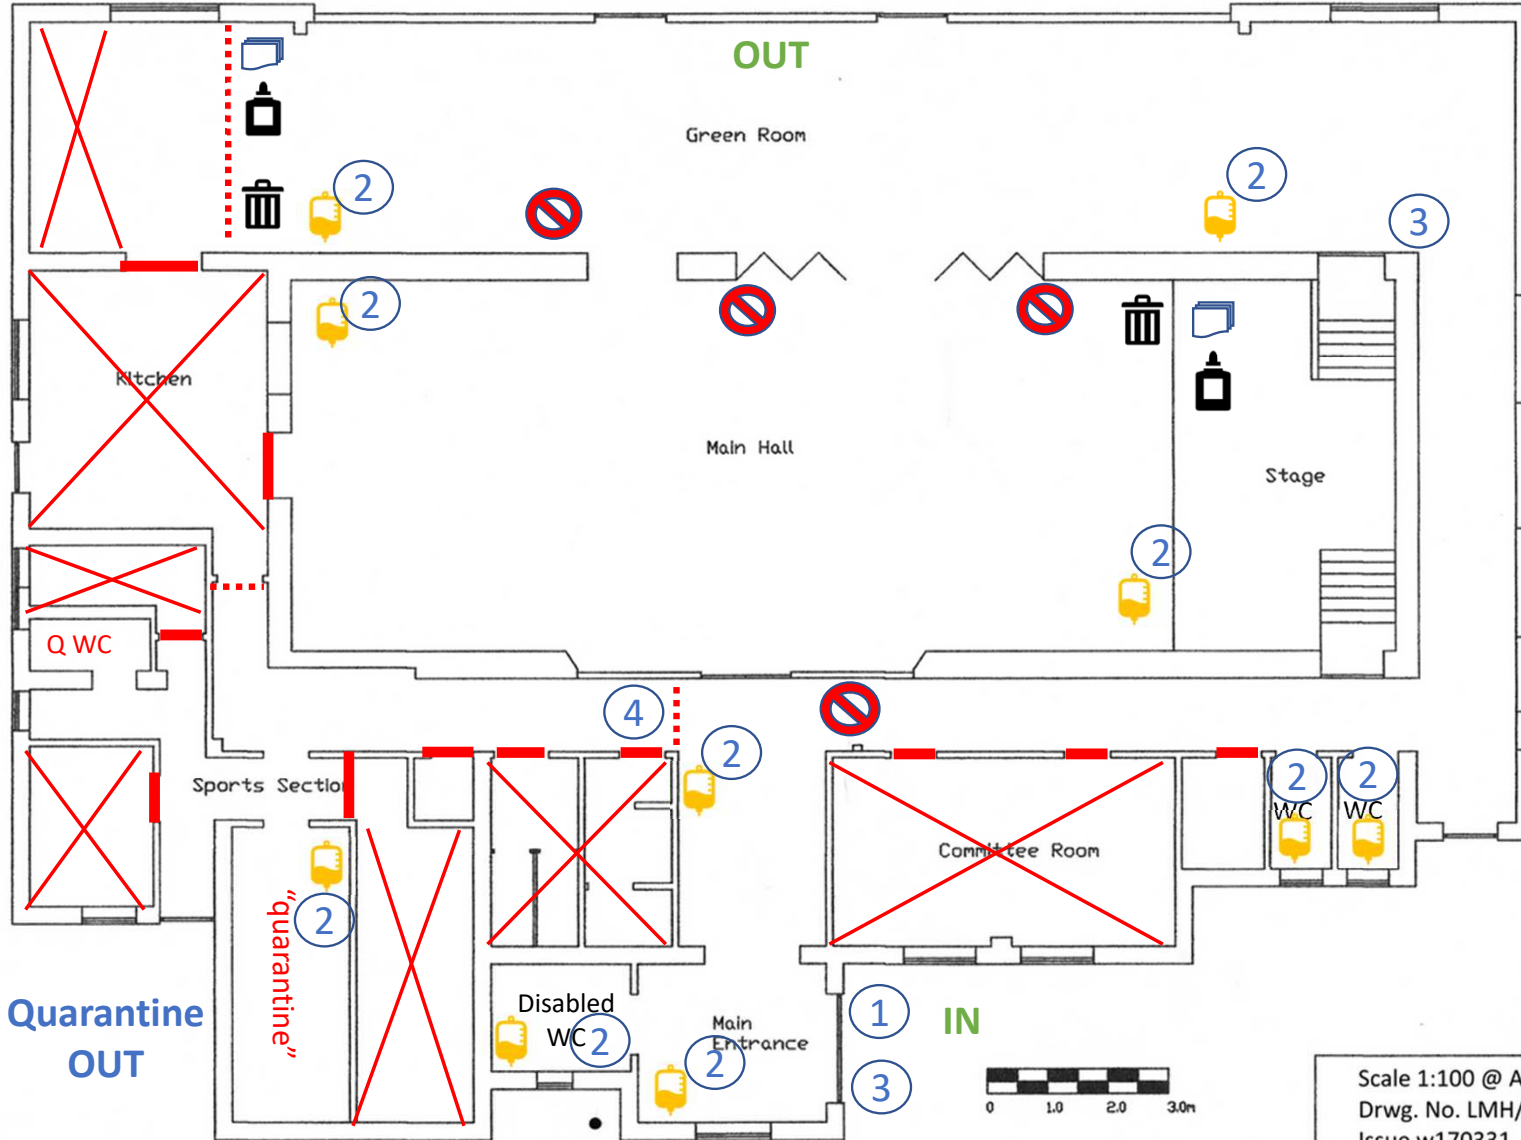

"quarantine"

Scale 1:100 @ A4
Drwg. No. LMH/001
Issue w170331

LAVANT MEMORIAL HALL - FLOOR PLAN



KEY: Signage

-  Sanitiser station
-  No entry
-  Cleaning materials
-  Cleaning disposal bins
-  Signage Covid secure, do not enter if unwell
-  Signage hygiene
-  Signage social distance
-  Quarantine only