









LAVANT MEMORIAL HALL - FLOOR PLAN

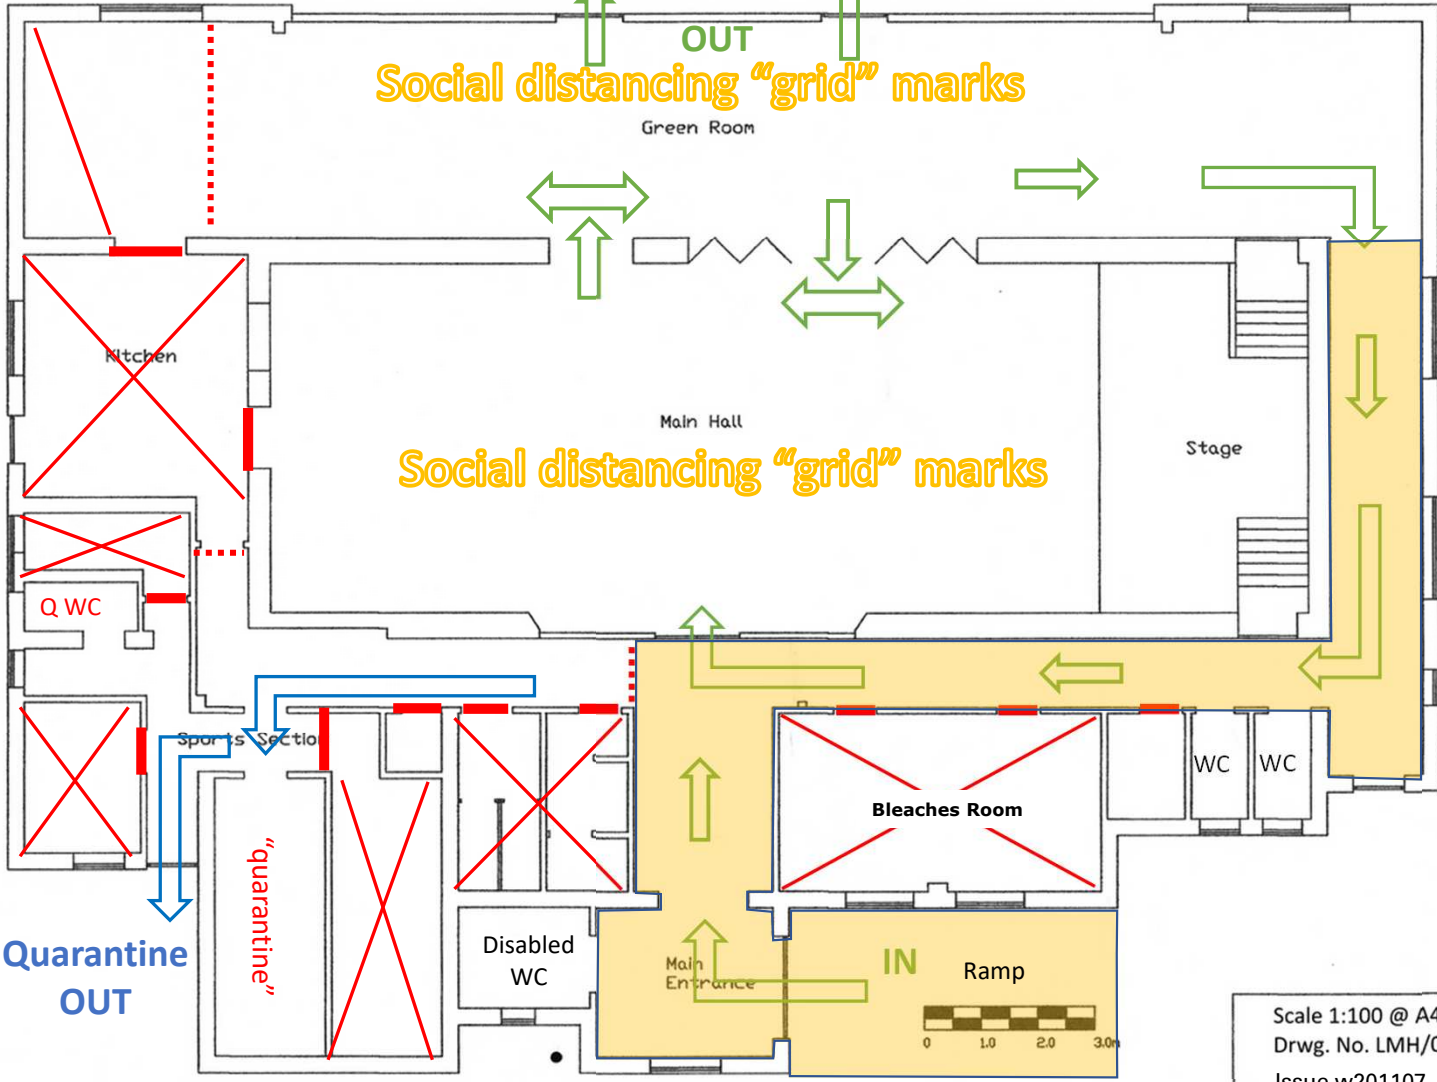







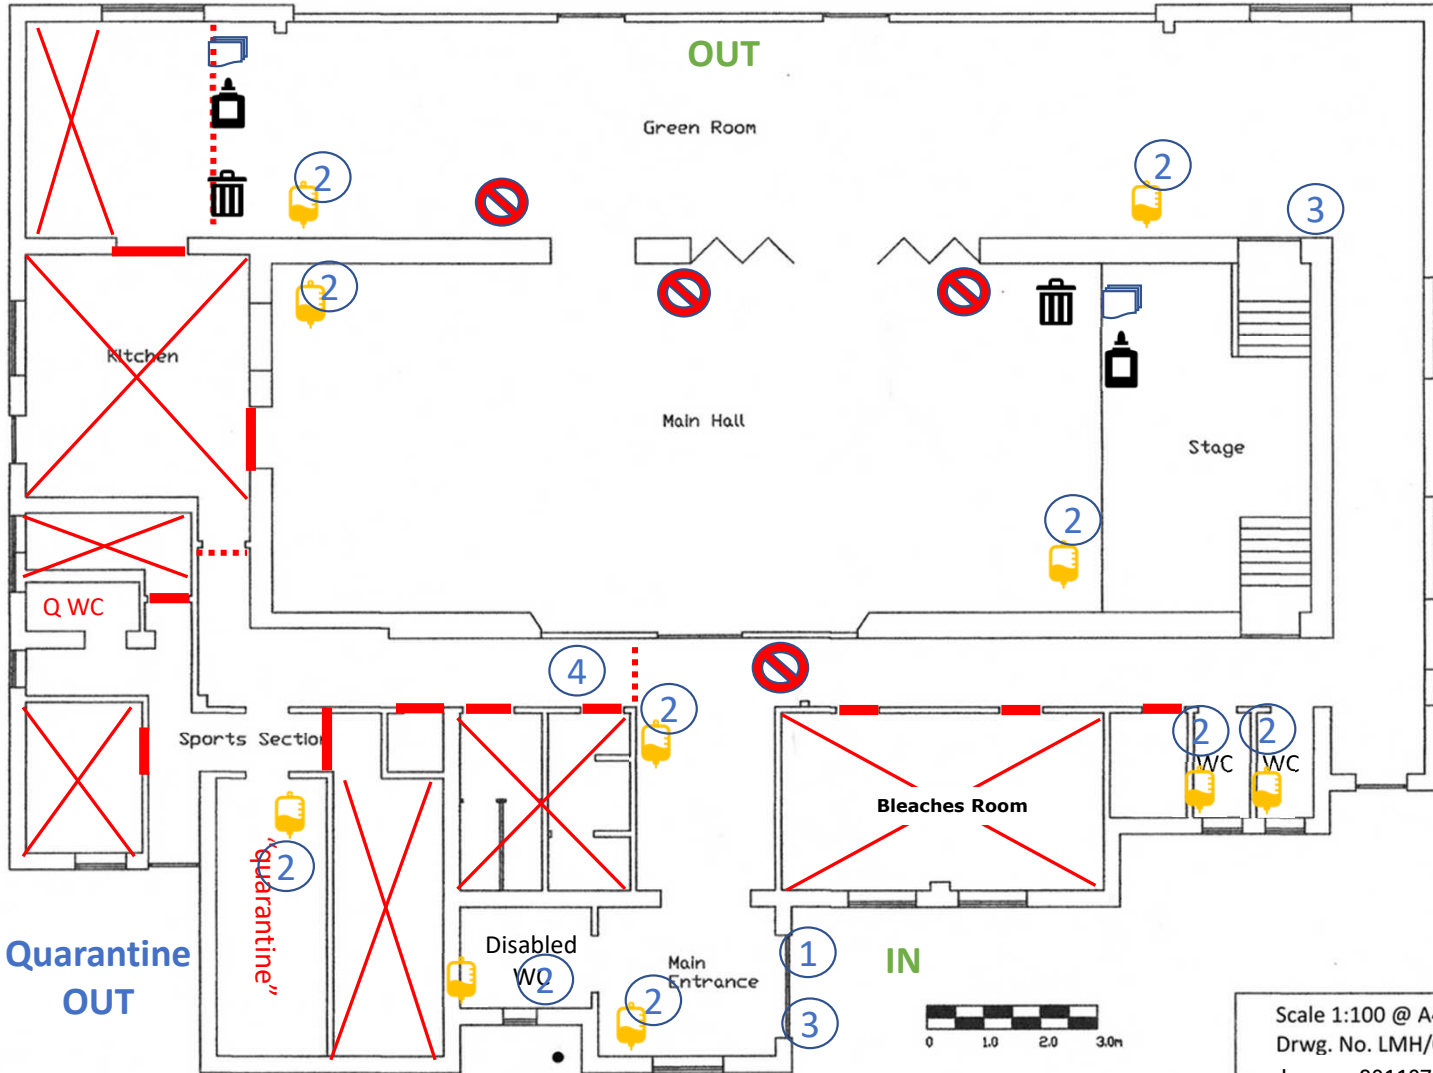

KEY: Access & Flow

-  Closed to hirers
-  Closed door
-  Barrier tape
-  One-way flow
-  Quarantine only
-  Social distancing "queue" marks in this area

LAVANT MEMORIAL HALL - FLOOR PLAN



KEY: Signage

-  Sanitiser station
-  No entry
-  Cleaning materials
-  Cleaning disposal bins
-  Signage Covid secure, do not enter if unwell
-  Signage hygiene
-  Signage social distance
-  Quarantine only



Scale 1:100 @ A4
 Drwg. No. LMH/001
 Issue w201107